SURVEYORS CERTIFICATE

CURRITUCK

SOUND

LOTS 259 - 299

## ANDERLIN

'85 JUN 11 PM 2 50

DORRIS A. FRY REGISTER OF DEEDS DARE COUNTY. N.C.

CERTIFY THAT THIS MAP WAS

## COUNTY ATLANTIC TOWNSHIP BARBE NORTH CAROLINA

STATION

PHASE 6

PHASE

PHASE 3

PHASE !

DUCK

REGISTERED LAND SURVEYOR AND KOU C- DOWNEY.

FOR REGISTRATION THIS THE DAY OF JUNE

IN THIS OFFICE IN PLAT CABINET B AT SLIDE(S) 349-351

ARE CERTIFIED TO BE CORRECT, PRESENTED

THE STREETS SHOWN ON THIS PLAT OF SANDERLING ARE PRIVATE STREETS IN

ACCORDANCE WITH G. S. 136-102 (6)

A NOTARY PUBLIC OF CUrrituck Co., NC.

NORTH CAROLINA, DARE COUNTY

NOTE:

ATLANTIC

OCEAN

CERTIFICATE OF OWNERSHIP AND DEDICATION

I (WE) THE REBY CERTIFY THAT I AM (WE ARE) THE OWNERS OF THE PROPERTY SHOWN AND DESCRIBED HEREON AND THAT (WE) HEREBY ADOPT THIS PLAN OF SUBDIVISION WITH MY (OUR) FREEN CONSENT, ESTABLISH MINIMUM BUILDING LINES AND DEDICATE ALL ROADS, ALLEYS, WALKS, PARKS AND OTHER SITES TO PUBLIC OR PRIVATE USE AS NOTED. FURTHER, (WE) CER文DFY THAT THE LAND AS SHOWN HEREON IS WITH-IN THE PLATING JURISDICTION OF DARK COUNTY.

(WE) MAKE & A MATERIAL REPRESENTATION OF FACT TO PURCHASES OF RROPERTY WITHIN THIS SUBDIVISION, AND TO GOVERNING AUTWORITIES OF DARE COUNTY, IN ACCORD WITH SECTION 721 OF THE DARE COUNTY SUBDIVISION REGULATIONS, THAT THE ROAD IMPROVEMENTS PROPOSED WITHIN THE SUB-DIVISION WILL BE MADE.

RDC, INC.

Mayre Kallenvon Ust See.

NOTARY CERTIFICATE

Forsith Country, N.C. HERERN CERTIFY THAT E. Hollan Sr. and Sice Mesident and Wayne Roquemore asst see, RAC, Inc. PERSONALLY APPEARED BEFORE DE THIS DAY AND ACKNOWLEDGED THE DUE EXECUTION OF EERTIFICATE OF OWNERSHIP, DEDICATION AND JURISDICTION PEARING DATE OF april 25 1985. APPEARING ON PLAT OF

MY COMMISSION EXPIRES Mars 28, 1988.

HEALTH DEPARTMENT

SANDERLING, PHASE 7.

HEREBY CERTIFY THAT THE LOTS AS PROPOSED IN THIS MAP OF THE SUBDIVISION ENTITLED PSANDERLING! MEET THE REQUIREMENTS AS TO MINIMUM AREA FOR AN INDIVID-UAL SEWAGE DISPOSAL AND WATER SUPPLY SYSTEM AS PRO-BY ORDINANCE OF THE DARE COUNTY BOARD OF HEALTH. (LOTS ARE EVALUATED SEPARATELY AS TO TOPOGRAPHY, DRAINAGE AND SOIL POROSITY.)

> CERTIFICATE OF APPROVAL BY THE PLANNING BOARD OF THE DARE COUNTY PLANNING BOARD, HEREBY CERTIFY THAT SAID BOARD DULY APPROVED THE FINAL PLAT OF THE SUBDIVISION ENTITLED "SANDERLING, PHASE 7

> > DATE CHAIRMAN

REGISTER OF DEEDS Danzolla Mc Munan BY ASSISTER OFPDEEDS

To Nags Head

AS CALCULATED BY LATITUDES AND DEPARTURES IS 1:10,000. THAT THE BOUNDARIES NOT ACTUALLY SURVEYED ARE SHOWN AS BROKEN LINES PLOTTED FROM INFORMATION FOUND IN EXISTING RECORDS AND THAT THIS MAP WAS PREPARED IN ACCORDANCE WITH G.S. 47-30 AND 39-32.1, AS AMENDED AND THAT ALL MONUMENTS HAVE BEEN PLACED AS SHOWN HEREON.

DRAWN UNDER MY SUPERVISION FROM AN ACTUAL SURVEY

MADE UNDER MY SUPERVISION, THAT THE ERROR OF CLOSURE

WITNESS MY HAND AND SEAL THIS 23rd DAY OF APRIL A.D., 19 85 L - 1157

ROY E. SAWYER, JR. CURRITUCK CO. NORTH CAROLINA DO HEREBY CERTIFY THAT \_, REGISTERED LAND SURVEYOR, PERSONALLY APPEARED BEFORE ME THIS DAY AND ACKNOWLEDGED THE DUE EXECUTION OF SURVEYORS CERTIFICATE BEARING DATE OF APPEARING ON PLAT OF \*SANDERLING\*

MY COMMISSION EXPIRES 23 MARCH, 1986

Roy E. Sawyer, Jr. NOTARY PUBLIC

CERTIFICATE OF APPROVAL FOR RECORDING PLAT AND ACCEPTANCE OF DEDICATION

I, SANDRA W. GAMIEL COUNTY CLERK OF DARE COUNTY. NORTH CAROLINA, DO CERTIFY THAT ON THE 18th DAY OF THE BOARD OF COUNTY COMMISSIONERS APPROVED THIS PLAT FOR RECORDING AND ACCEPTED THE DEDICATION OF ROADS, EASEMENTS, RIGHT-OF-WAY, PUBLIC PARKS, AND OTHER SITES FOR PUBLIC PURPOSES AS SHOWN HEREON, BUT ASSUME NO RESPONSIBILITY TO OPEN OR MAIN-TAIN SAME UNTIL IN THE OPINION OF THE GOVERNING BODY OF DARK COUNTY, IT IS IN THE PUBLIC INTEREST TO DO SO.

COUNTY CLERK 1 VIVI VI COLLEGE ROBERT V. OWENS, CHAIRMAN DARE COUNTY BOARD OF COMMISSIONERS

CONSULTING ENGINEERS - LAND SURVEYORS:


QUIBLE & ASSOCIATES, INC.

BOX 847

HEAD, N.C. 27959

WINSTON - SALEM, N.C.

DWNER:

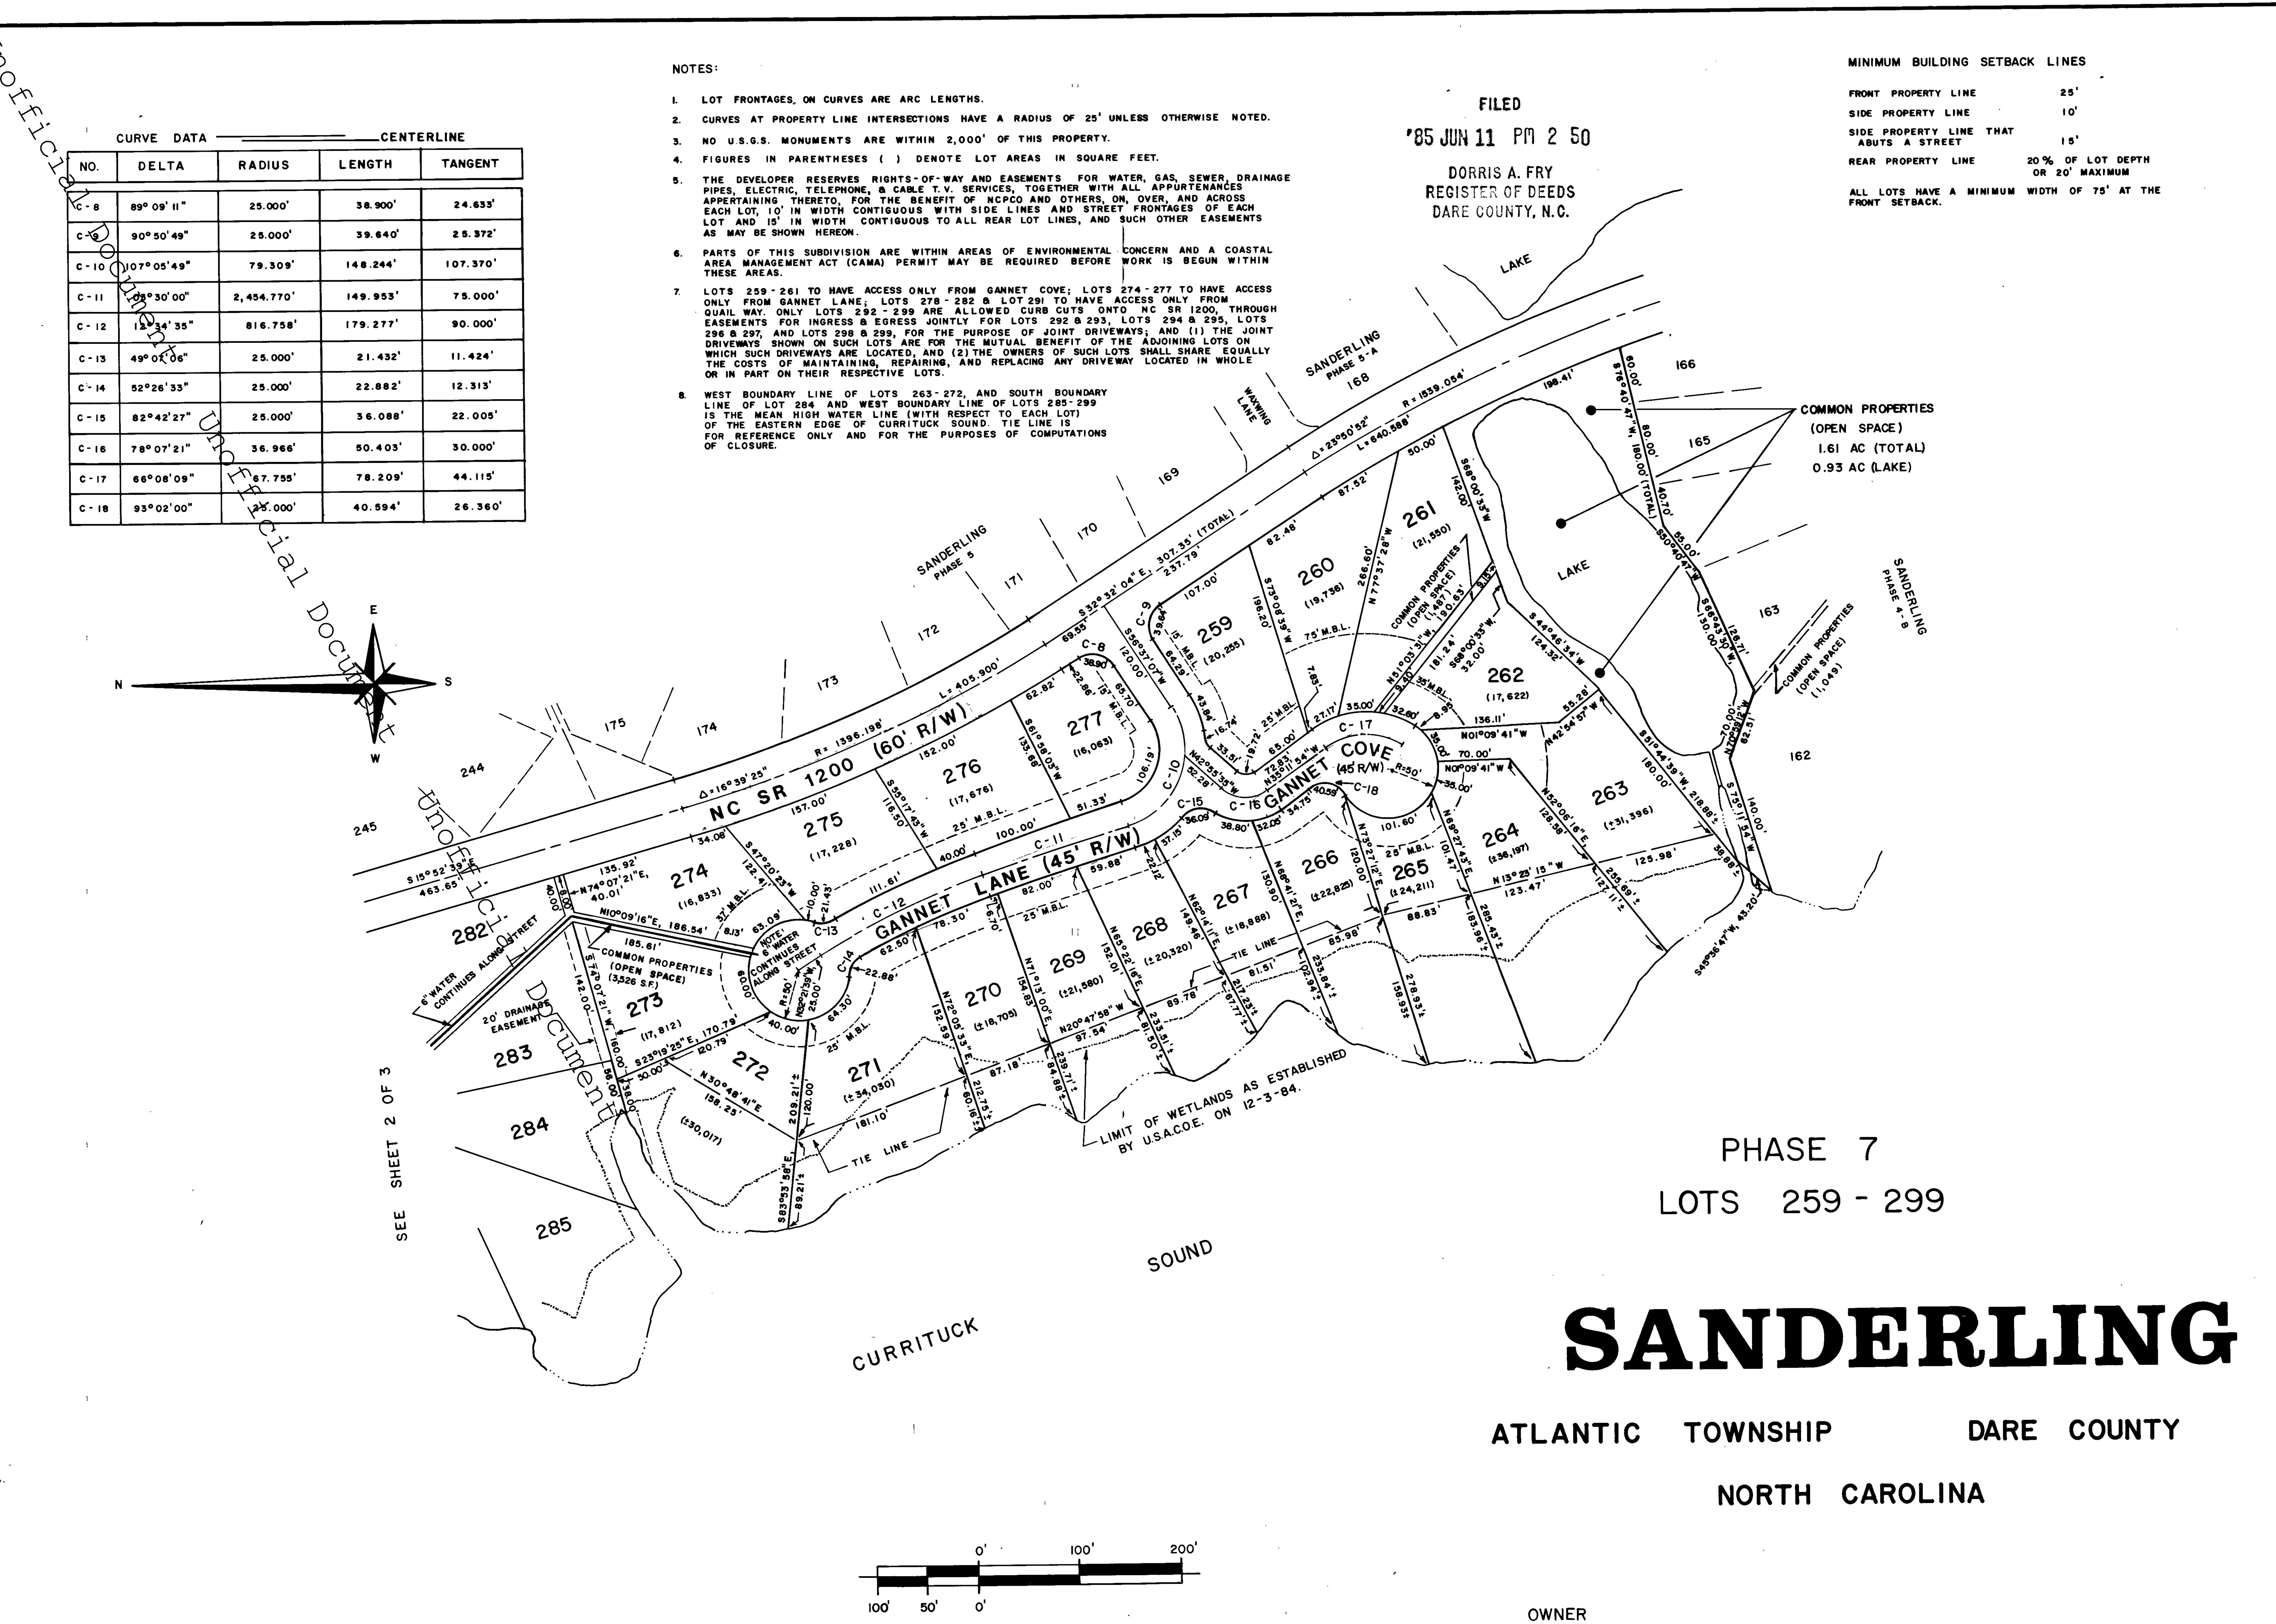

GRAPHIC SCALE

Consulting Engineers & Land Surveyors
SOUTHERN SHORES, NORTH CAROLINA

QUIBLE AND ASSOCIATES, INC.

RDC, INC.

WINSTON - SALEM, NC 27108

P.O. BOX 10888

448


NLHT

FILE: OB 13-83 (2)

SCALE: |" = 100'

DATE: APRIL 23, 1985

SHEET 3 OF 3

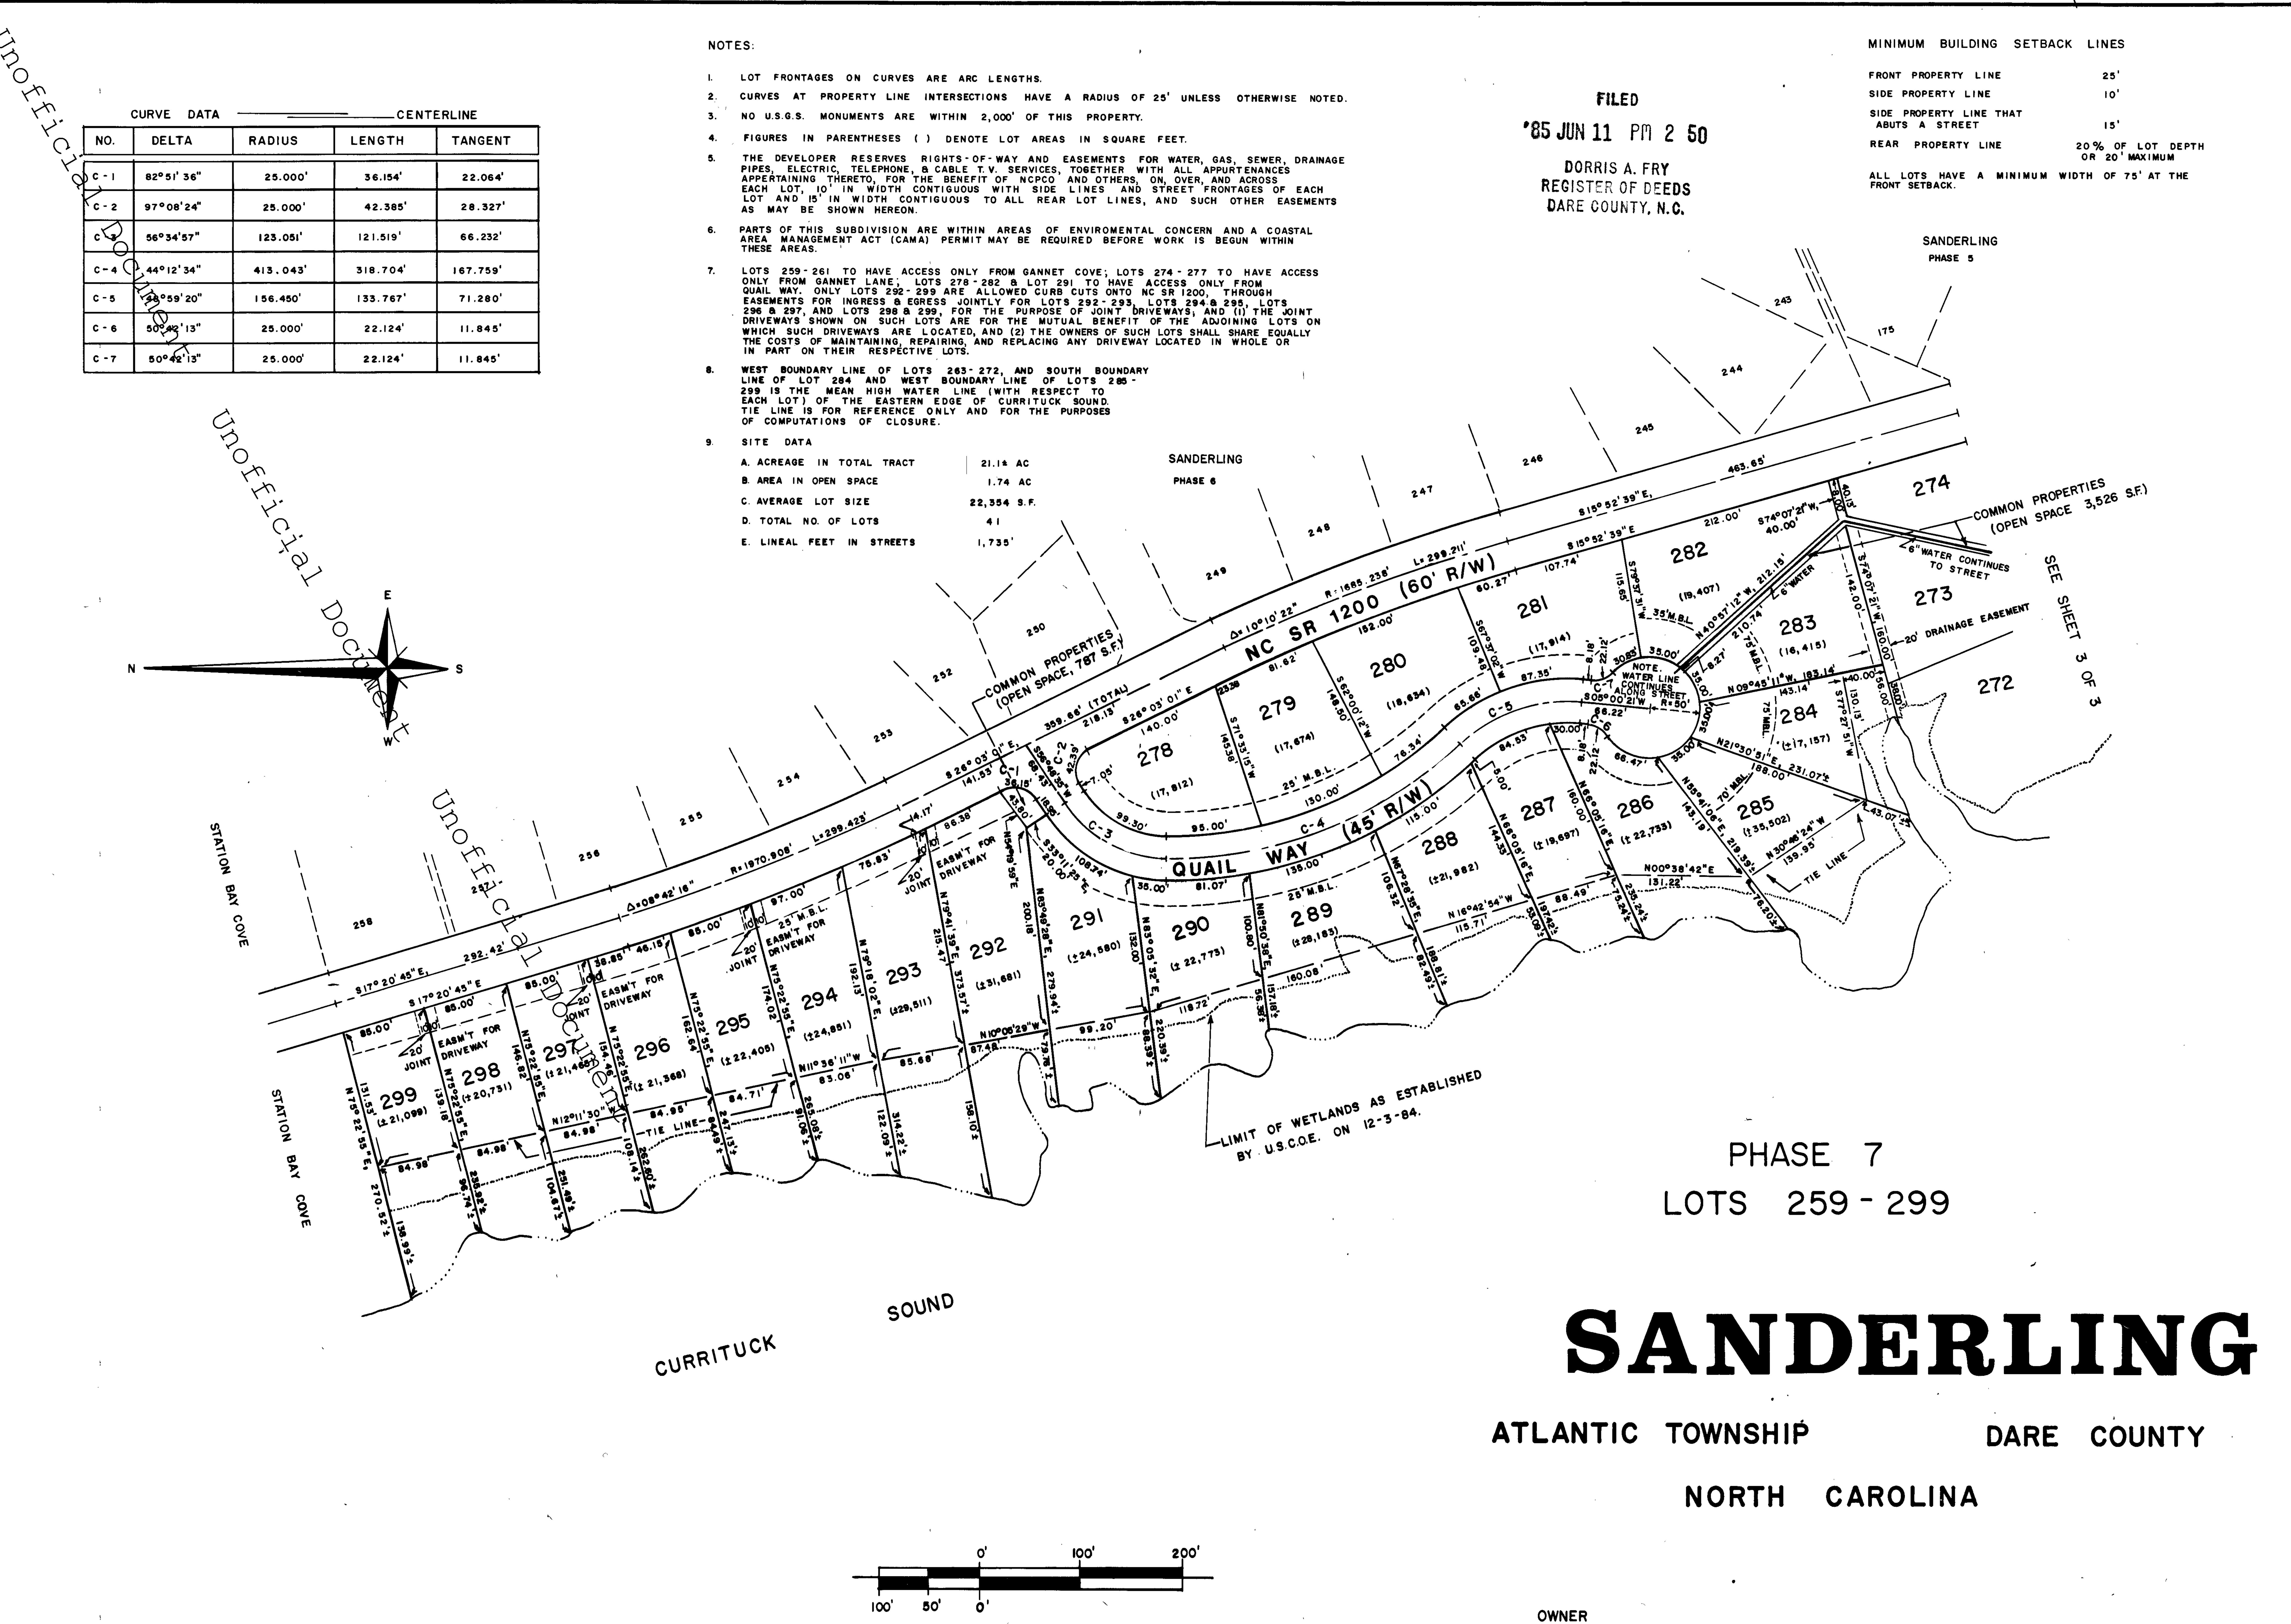

GRAPHIC SCALE

RDC, INC.

WINSTON-SALEM, NC 27108

P.O. BOX 10888

N11448 NLHT

SCALE: |" = 100'

FILE: OB 13 - 83 (2)

DATE: APRIL 23, 1985, REV. MAY 9, 1985

SHEET 2 OF 3 Book PCB Page 351

QUIBLE AND ASSOCIATES, INC.

Consulting Engineers & Land Surveyors

SOUTHERN SHORES, NORTH CAROLINA